

## PROPERTY FOR SALE



### Selling Office

**Forestland Consultants, Inc.**

**Jeff Pardue**

**P.O. Box 807**

**Wilkesboro, NC 28697**

**Office: 336-667-4424**

**Cell: 336-957-6011**

**[www.ForestlandConsultants.com](http://www.ForestlandConsultants.com)**

**Robert P. Laney**  
**Rawhide Road Tract**  
**Wilkes County, NC**  
MLS #1018709  
April 2021

**Listed Price:** \$ 30,000.00

**Acreage:** Approximately 10.0 Acres +/-

**Deed Description:** Deed Book 1088, Page 418

**Property for Sale:** All of the above described real property.

**Tax Record Number:** Parcel # 0801666

**NC Pin Number:** 3902-55-0140

**2020 Tax Valuation:** \$ 39,000.00

**2020 Ad Valorem Taxes:** \$ 304.20

**Directions to property:** From Millers Creek go north on NC Highway 16; turn left on White Oak Road; turn right on Shoe Road; turn right on Rawhide Road; at end of state maintenance turn left onto private gravel road and go about 1400 feet to subject property on left.

**Land Description:** 10 acre tract with building site, stream, timber, and plenty of peace and quiet. This lot is one of nine lots in a mountain subdivision that was developed in year 2000. There are two permanent residents in the subdivision, and other neighbors nearby.

Shoe Mountain Subdivision was developed at the turn of the century. This is a beautiful section of Wilkes County with mountains and rolling hills in every direction. The neighborhood is quiet and peaceful with most of the surrounding land being timberland. The land lies in the shadow of the Blue Ridge Parkway with easy access to Boone, West Jefferson, and Wilkesboro.

**Boundary is shown on attached Plat 9, Page 397; Tract 3.**

**School Districts:** Millers Creek Elementary

West Wilkes Middle School

West Wilkes High School

**Fire District:** Wilbar

**Zoning:** R-1

**Timber:** Intermediate age timber stands with merchantable size trees, but needs a few more years to reach maturity. Predominantly hardwoods with some white pine.



# LOCATION MAP



**MLS #1018709**



Robert P. Laney  
Wilkes County, NC  
Map Prepared By:  
Forestland Consultants, Inc.  
Jeff Pardue, Forester  
April 2021







MLS #1018709



Rawhide Rd, SR-1356

Inspiration Point Road

Robert P. Laney  
Wilkes County, NC  
Map Prepared By:  
Forestland Consultants, Inc.  
Jeff Pardue, Forester  
April 2021


400 0 400 Feet

NOCCA, NC State Board





**TOPOGRAPHIC MAP**  
**MLS #1018709**

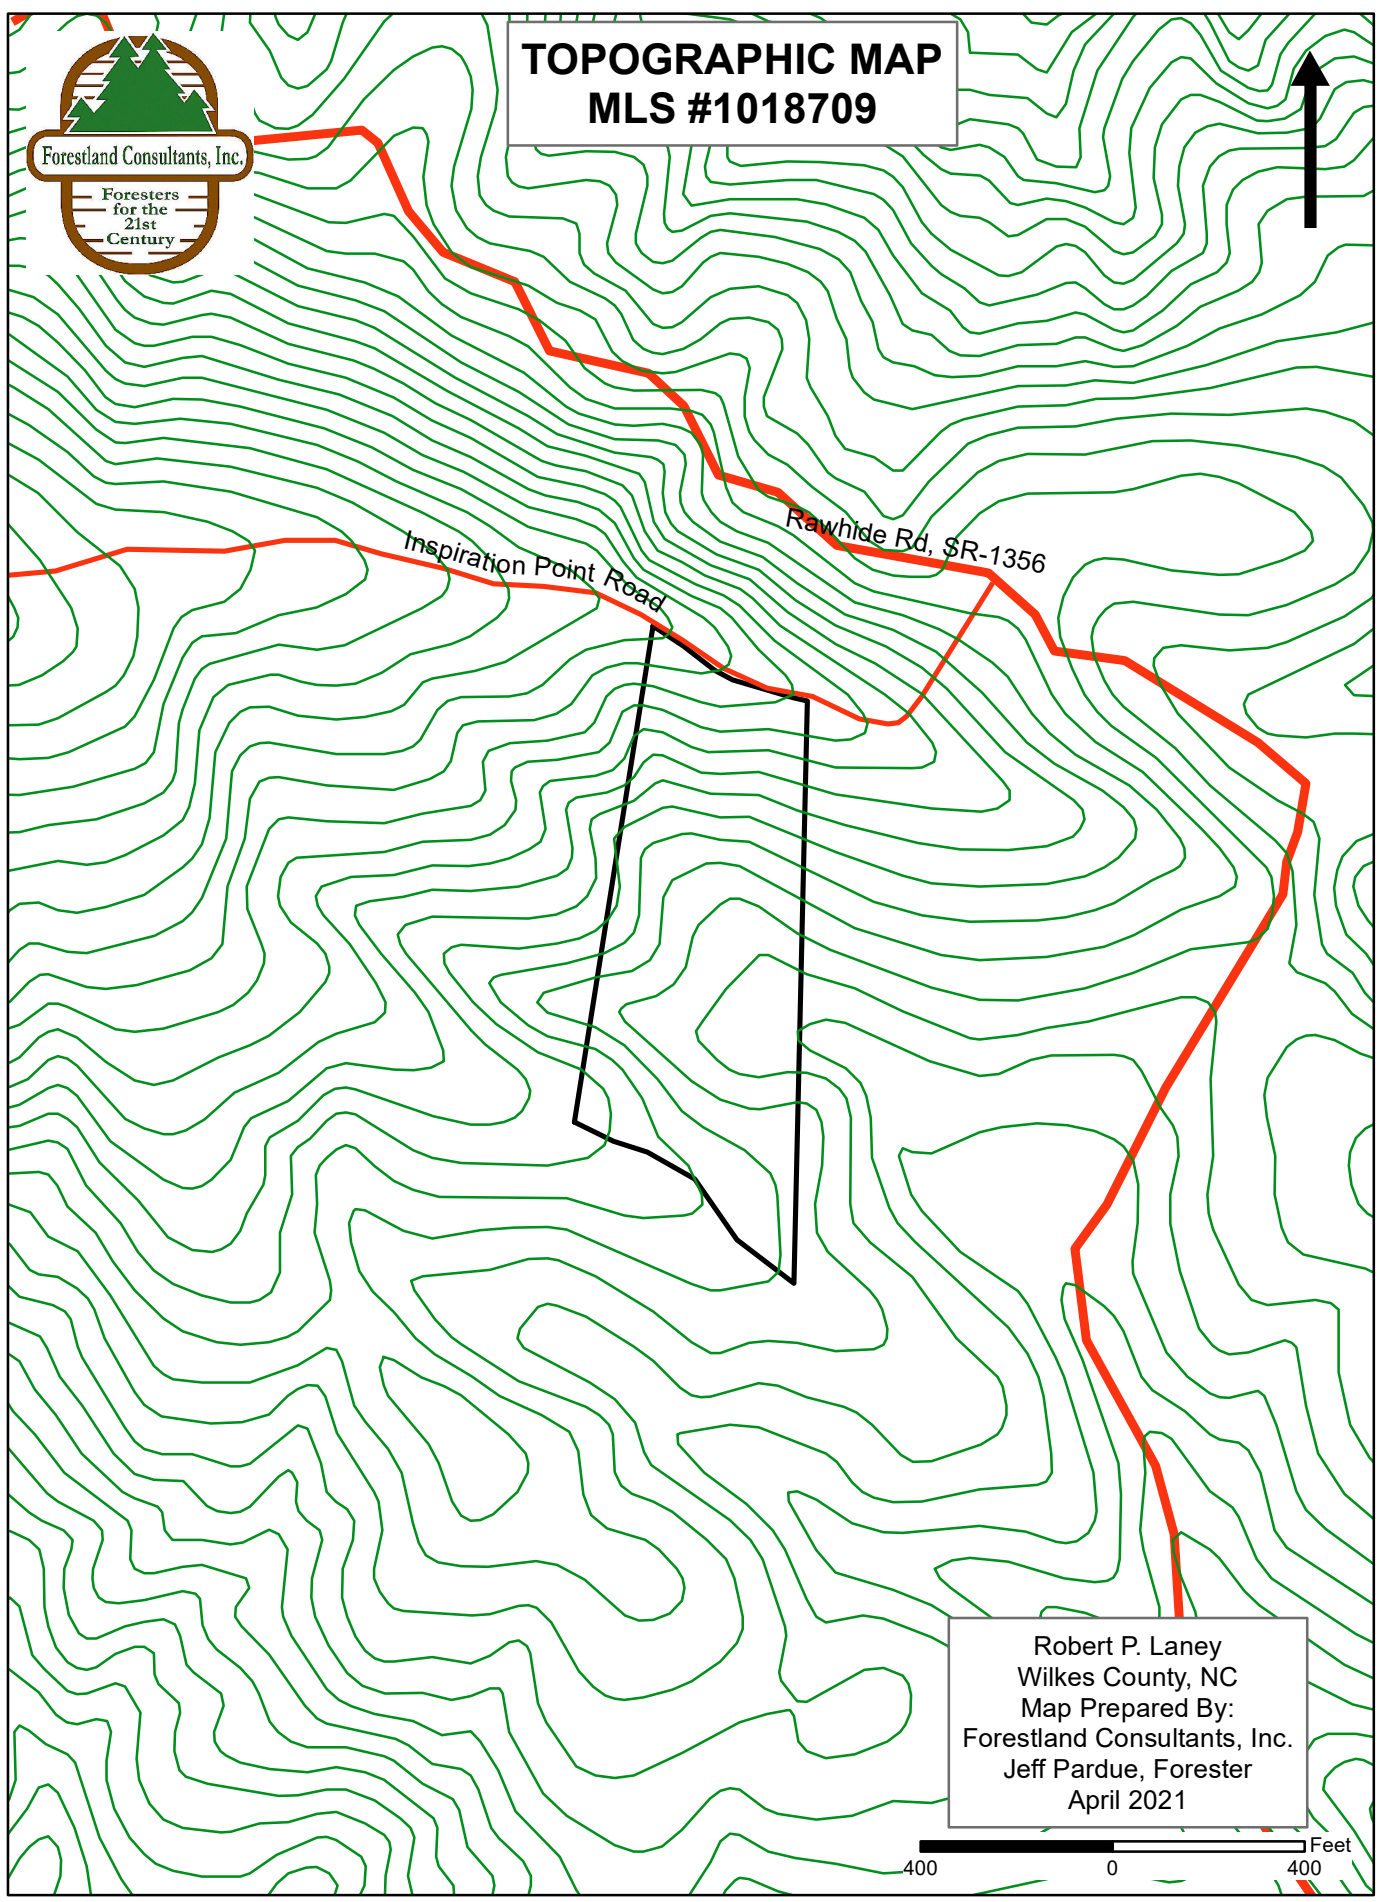


Robert P. Laney  
Wilkes County, NC  
Map Prepared By:  
Forestland Consultants, Inc.  
Jeff Pardue, Forester  
April 2021



| COURSE | BEARING      | DISTANCE |
|--------|--------------|----------|
| 1      | N 88°11'41"E | 103.66'  |
| 2      | N 02°16'42"W | 409.71'  |
| 3      | N 02°16'42"W | 22.28'   |
| 4      | N 85°59'31"E | 59.40'   |
| 5      | N 88°02'37"E | 108.08'  |
| 6      | N 79°59'52"E | 98.40'   |
| 7      | N 88°56'43"E | 72.80'   |
| 8      | S 71°54'45"E | 174.73'  |
| 9      | S 74°49'40"E | 257.26'  |
| 10     | N 65°54'47"E | 27.65'   |
| 11     | N 23°43'08"E | 159.99'  |
| 12     | N 38°08'09"E | 74.00'   |
| 13     | N 46°13'09"E | 102.00'  |
| 14     | N 64°37'09"E | 94.00'   |
| 15     | N 36°56'09"E | 50.00'   |
| 16     | N 35°41'37"E | 87.75'   |
| 17     | S 09°01'42"E | 114.39'  |
| 18     | S 18°55'41"E | 48.59'   |
| 19     | S 28°37'16"E | 22.21'   |
| 20     | S 37°32'59"E | 27.07'   |
| 21     | S 55°54'12"E | 31.81'   |
| 22     | S 66°20'49"E | 47.66'   |
| 23     | S 57°35'38"E | 32.61'   |
| 24     | S 46°50'50"E | 34.37'   |
| 25     | S 40°43'54"E | 88.33'   |
| 26     | S 45°03'20"E | 33.72'   |
| 27     | S 54°47'57"E | 27.20'   |
| 28     | S 64°41'20"E | 20.84'   |
| 29     | S 72°59'31"E | 39.87'   |
| 30     | S 78°12'27"E | 119.49'  |
| 31     | S 85°08'54"E | 52.74'   |
| 32     | N 84°52'09"E | 26.46'   |
| 33     | S 75°49'14"E | 100.00'  |
| 34     | S 46°43'45"W | 188.94'  |
| 35     | S 35°11'31"W | 85.39'   |
| 36     | S 29°25'46"W | 128.71'  |
| 37     | S 67°44'05"W | 12.91'   |
| 38     | N 55°22'37"W | 97.95'   |
| 39     | N 65°42'30"W | 96.16'   |
| 40     | N 71°40'06"W | 41.89'   |
| 41     | N 71°40'06"W | 151.17'  |
| 42     | N 55°59'56"W | 43.58'   |
| 43     | N 47°29'57"W | 84.00'   |
| 44     | N 55°29'33"W | 82.05'   |
| 45     | N 61°23'22"W | 65.78'   |
| 46     | N 71°25'50"W | 82.15'   |
| 47     | N 86°41'36"W | 72.21'   |
| 48     | N 88°15'51"W | 142.41'  |
| 49     | S 86°01'51"W | 214.67'  |
| 50     | N 48°35'48"W | 155.14'  |
| 51     | N 31°21'10"W | 147.05'  |
| 52     | N 55°58'26"W | 89.38'   |
| 53     | N 74°32'10"W | 97.42'   |
| 54     | N 57°31'17"W | 85.07'   |
| 55     | N 62°33'08"W | 177.19'  |
| 56     | N 60°45'19"W | 210.74'  |
| 57     | N 60°45'19"W | 189.64'  |
| 58     | N 71°42'01"W | 200.85'  |
| 59     | N 54°17'10"W | 55.84'   |

I, Micah C. Sidden, certify that this plat was drawn under my supervision from an actual survey made under my supervision (deed description recorded in Book 836, Page 261, etc.) (other); that the boundaries not surveyed are clearly indicated as drawn from information found in Book \_\_\_\_\_, Page \_\_\_\_\_; that the ratio of precision as calculated is 1:10,000; that this plat was prepared in accordance with G.S. 47-30 as amended. Witness my original signature, registration number and seal this 22nd day of May, A.D., 2000.

Surveyor Micah C. Sidden PLS L-3625.

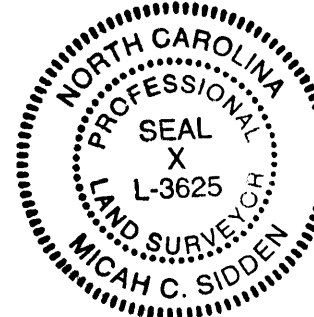


# WILKES COUNTY, NORTH CAROLINA

I, VIC SPENCER, Review Officer of the County and State aforesaid, certify that the map or plat to which this certification is affixed meets all statutory requirements for recording.

Review Officer Vic Spencer  
Date 5-25-2000

I, (We), hereby certify that I am (we are) the owner(s) of the property shown and described hereon and that I (we) hereby adopt this plan of subdivision with my (our) free consent, establish minimum building lines and dedicate all roads, alleys, walks, parks, and other sites to the Public or Private use as noted. Further, I (we) certify the land as shown hereon is within the platting jurisdiction of Wilkes County.


Date 5/15/00 John Joseph Black  
Owner or Authorized Agent

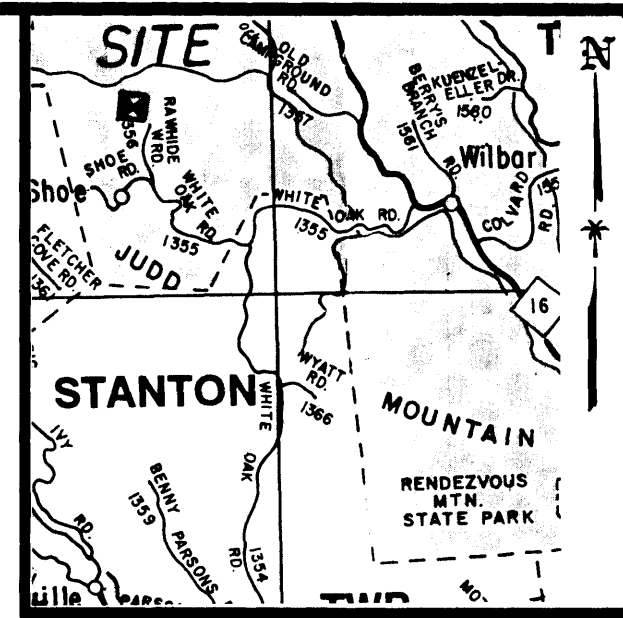

Vicinity Sketch

## LEGEND

- △ Monument
- Iron Found (Type Noted)
- Iron Set (5/8" Rebar)
- R.R. Spike
- P.K. Nail
- Point
- Telephone Line
- State Road
- Gravel Road
- Paved Road
- ⊙ Marked Tree
- Branch
- R/W Right-of-Way
- P Power Line
- X Fence Line

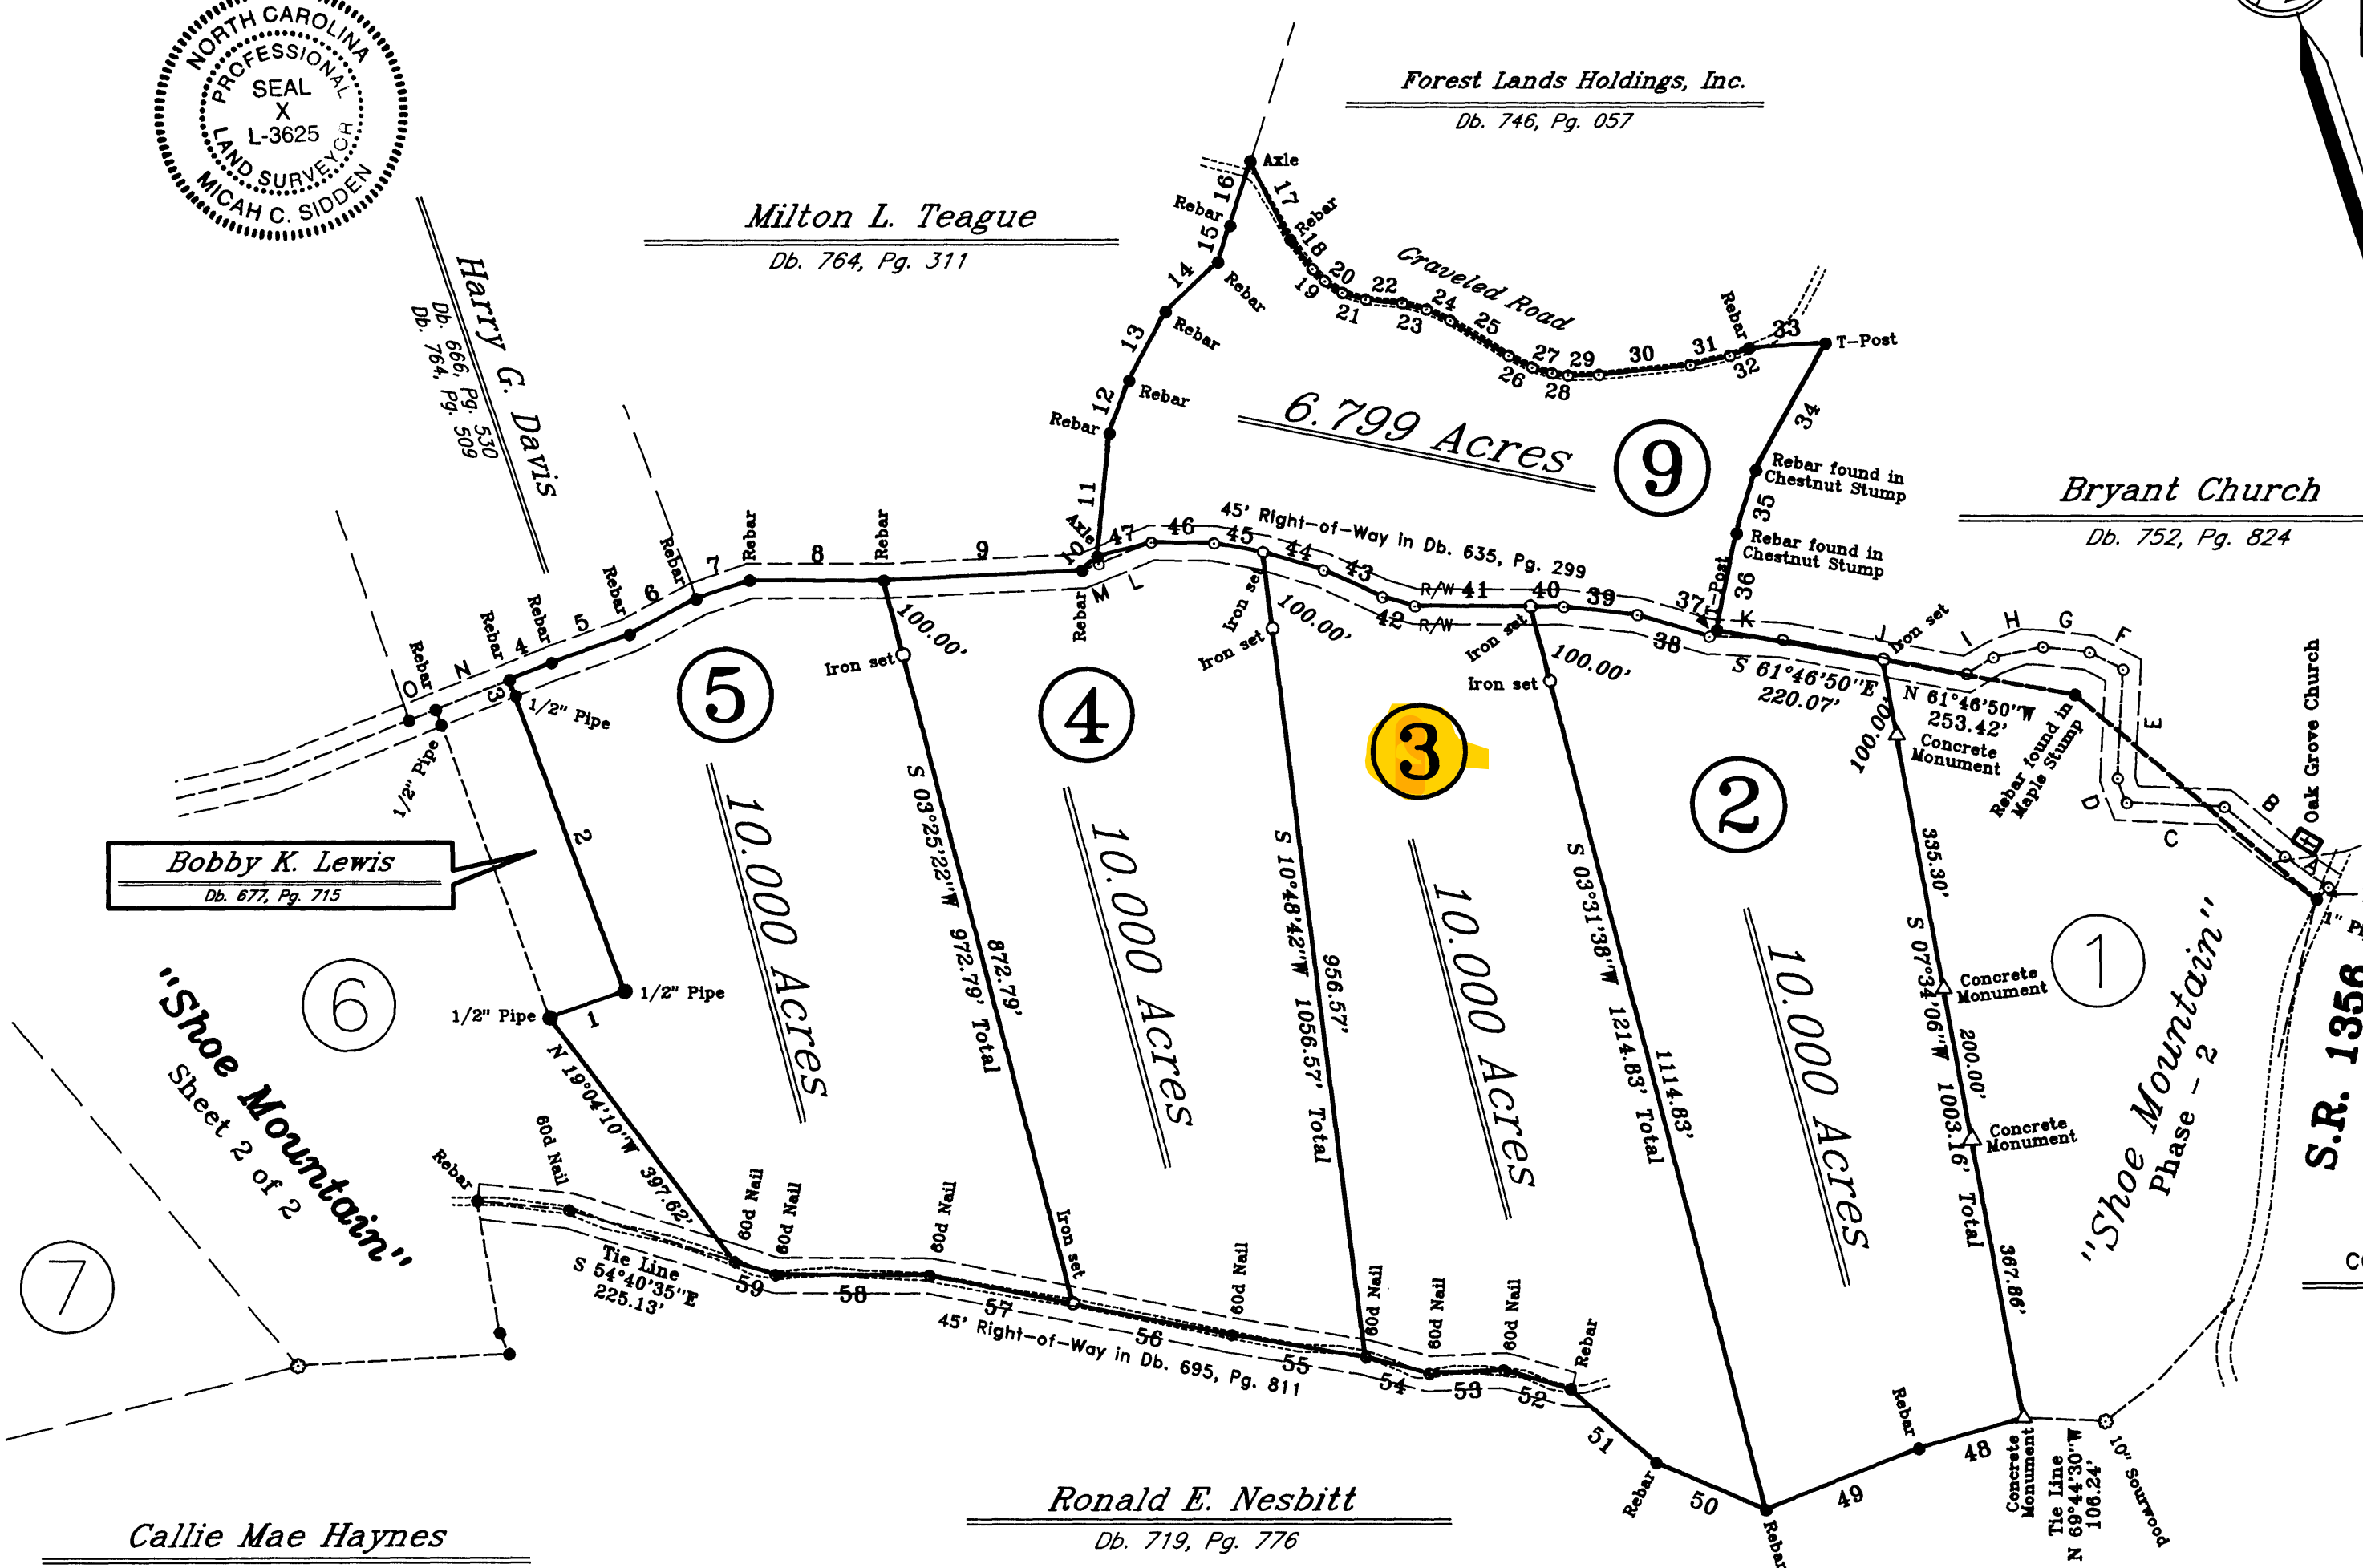

| COURSE | BEARING      | DISTANCE |
|--------|--------------|----------|
| A      | N 36°29'17"W | 69.32'   |
| B      | N 32°36'43"W | 101.85'  |
| C      | N 69°39'35"W | 127.07'  |
| D      | N 02°31'17"W | 33.49'   |
| E      | N 21°01'19"E | 142.09'  |
| F      | N 44°45'08"W | 49.07'   |
| G      | N 65°33'33"W | 61.29'   |
| H      | N 84°06'42"W | 65.80'   |
| I      | S 76°24'50"W | 40.74'   |
| J      | N 61°28'04"W | 243.36'  |
| K      | N 69°27'49"W | 95.47'   |
| L      | S 85°34'50"W | 73.97'   |
| M      | S 86°33'14"W | 23.62'   |
| N      | S 85°59'31"W | 103.79'  |
| O      | S 85°59'32"W | 37.50'   |

Property Lies within a WS-II Watershed Areas by Coordinate Computation

This Survey is of another category, such as the recombination of existing parcels, a court-ordered survey, or other exception to the definition of subdivision.

No Horizontal Control within 2000 feet.

Ref. Deed - Db. 836, Pg. 261

Sheet 1 of 2

Owner - Fall Creek Land Company

# "Shoe Mountain" Phase - 1

Union Township, Wilkes County, NC

SCALE: 1" = 200'

DATE: 05-22-00

DRAWN BY: m. Sidden

JOB #: 000148

DWG #

Precision Land Surveying

Micah C. Sidden, PLS L-3625

331 East Main Street Tel. (336) 838-0665

Wilkesboro, NC 28697 FAX (336) 667-0858

200 100 0 200 400

9-397





6 **PARKING.** The parking of wrecked, junked, disabled or otherwise unregistered or unlicensed vehicles for more than twenty-four (24) hours shall not be permitted upon any lot or upon the roadway in front of any lot. No discarded tires, automobile parts or other discarded material, waste or rubbish shall be permitted to remain on any lot.

7 **TEMPORARY STRUCTURES.** No structure of a temporary character, trailer, camper, basement, tent, shack, garage, barn, or other outbuilding shall be used on any lot at any time as a residence, either temporarily or permanently.

8. **PRIVATE STREETS.** All private streets or roads providing service to the Development shall be subject to an easement in favor of every lot to which they are designated to serve and shall be deemed appurtenant to each lot, whereby the owner of each such lot shall be entitled to use them as a means of ingress, egress, and regress and such other uses as shall have been designated. Each lot subject to these Restrictions, and all lots developed in any future phases, shall be subject to the Road Maintenance provisions further set forth in Paragraph 9 herein.

a) Nothing including, but not limited to, walls, fences, gates, timbers, trees, or plants, shall be erected, placed, or permitted to remain in any portion of the street right-of-way or related sight or drainage easements as shown on the recorded map of this Development. No drainage ditch or swale shall be filled, tiled, or altered in any way.

9. **ROAD MAINTENANCE:**

a) All purchasers of lots from the Declarant and any and all future owners shall share in the costs and expenses of repairing and maintaining the private road(s) providing service to the Development for so long as any such owner shall own their respective lot(s).

b) Each lot served by the roadway shall be considered a separate lot served by the roadway as such lots are known and described for the purposes of allocating the costs of paving, repair and maintenance of the roadway.

c) At the time of any deed of conveyance by the Declarant, the number of lots served by the private road shall be counted and, thereafter, the total cost of any paving, repair, or other maintenance for said road shall be shared equally by the total number of lots served by the roadway at that time.

d) The repairs and maintenance of the roadway shall be for the purpose of maintaining said roadway as an all-weather, all purpose road suitable for providing ingress, egress and regress to each lot served by the roadway. Additionally, an easement shall exist along the roadway for the benefit of each lot served by the roadway for drainage and utility purposes (e.g. pipes, ditches, electrical service, telephone service, cable television service, water service, sewer service, and all other utilities).



e) The cost of paving, repair, and maintenance of the private roadway serving the lands benefited by the roadway shall be allocated and shared on an equal, fractional, basis by the number of lots served by the roadway existing at the time that any maintenance on the roadway is performed. Each lot owner agrees to pay their fractional share of the total cost of such maintenance, repair and/or paving if two-thirds (2/3rds) of the owners of lots served by said roadway shall agree to have such work performed, and acknowledges that failure to make the required payments in a timely manner shall cause a lien to attach to the land which can be enforced by or on behalf of the owners of the surrounding lots in the same manner as a statutory mechanics lien.

f) Any and all repairs and/or maintenance made to the roadway shall be made in a quality equivalent to, or better than, the original work replaced or repaired. Each owner of any lot affected by this Declaration shall be responsible for any damage, and shall promptly repair any such damage, caused to the roadway by heavy equipment traveling back and forth to grade a lot, build a structure or dwelling, or caused by other vehicles or persons associated with an owner, above ordinary wear and tear.

g) These road maintenance provisions shall remain in effect for as long as the roadway shall remain a private roadway. If at any time the roadway shall be dedicated to and accepted for maintenance by the North Carolina Department of Transportation or any other governmental authority, these road maintenance provisions shall terminate. Nothing contained herein shall be deemed to express the intention of any owner that the roadway be improved beyond its present condition.

10. **ENFORCEMENT:** Enforcement shall be by proceedings at law or in equity against any person violating or attempting to violate any covenant either to restrain violation or to recover damages. The Declarant and/or any subsequent purchaser of a lot in the Development shall have standing to enforce the terms of the Restrictions pursuant to any remedies that may be available at law or in equity.

11. **RIGHT OF MODIFICATION:** The Declarant has developed this subdivision pursuant to a general plan or scheme of development, and does not intent to abandon this general plan. However, the Declarant reserves the right to cancel, modify or change any of the above restrictions by the written consent of the Declarant which written consent shall be duly executed, acknowledged, and recorded in the Office of the Register of Deeds, of Wilkes County, North Carolina, and which consent may be given or withheld within the controlled and sole discretion of the Declarant as the Declarant may deem best for the general plan or scheme of development.

12. **APPLICABLE PERIOD:** The foregoing covenants, restrictions, and conditions shall remain in full force and effect, unless sooner changed in accordance with Paragraph 13 herein, for thirty (30) years from the above date, at which time said covenants, restrictions, and conditions shall be automatically extended for successive periods of five (5) years unless by a vote of a majority of the then owners of the lots it is agreed to change the said covenants in whole or in part.



13 **INTERPRETATION** No captions or titles in this Declaration of Restrictive Covenants and Road Maintenance Provisions shall be considered in the interpretation of any of the provisions hereof

14 **CONFLICT** In case of conflict between any of the foregoing provisions and any Zoning Ordinances (or exceptions thereto which may lawfully be made by the Zoning Board of Adjustment) or laws which may be in effect, or which may hereafter be enacted, such zoning ordinances or laws shall control.

15. **SEVERABILITY** Invalidity of any one of these covenants, restrictions, or conditions by judgment or court order shall in no way affect any of the other provisions which shall remain in full force and effect.

IN WITNESS WHEREOF, the President and Assistant Secretary of Fali Creek Land Company, Inc. have hereunto set their hands and seals, by authority duly given, this the 25<sup>th</sup> day of May, 2000

FALL CREEK LAND COMPANY, INC.

By:

Todd J. Black  
Todd J. Black, President

Attest:

Jennifer L. Hargis  
Assistant Secretary